


APPENDIX I

Easement Reservations

WEST CAPITOL AVENUE

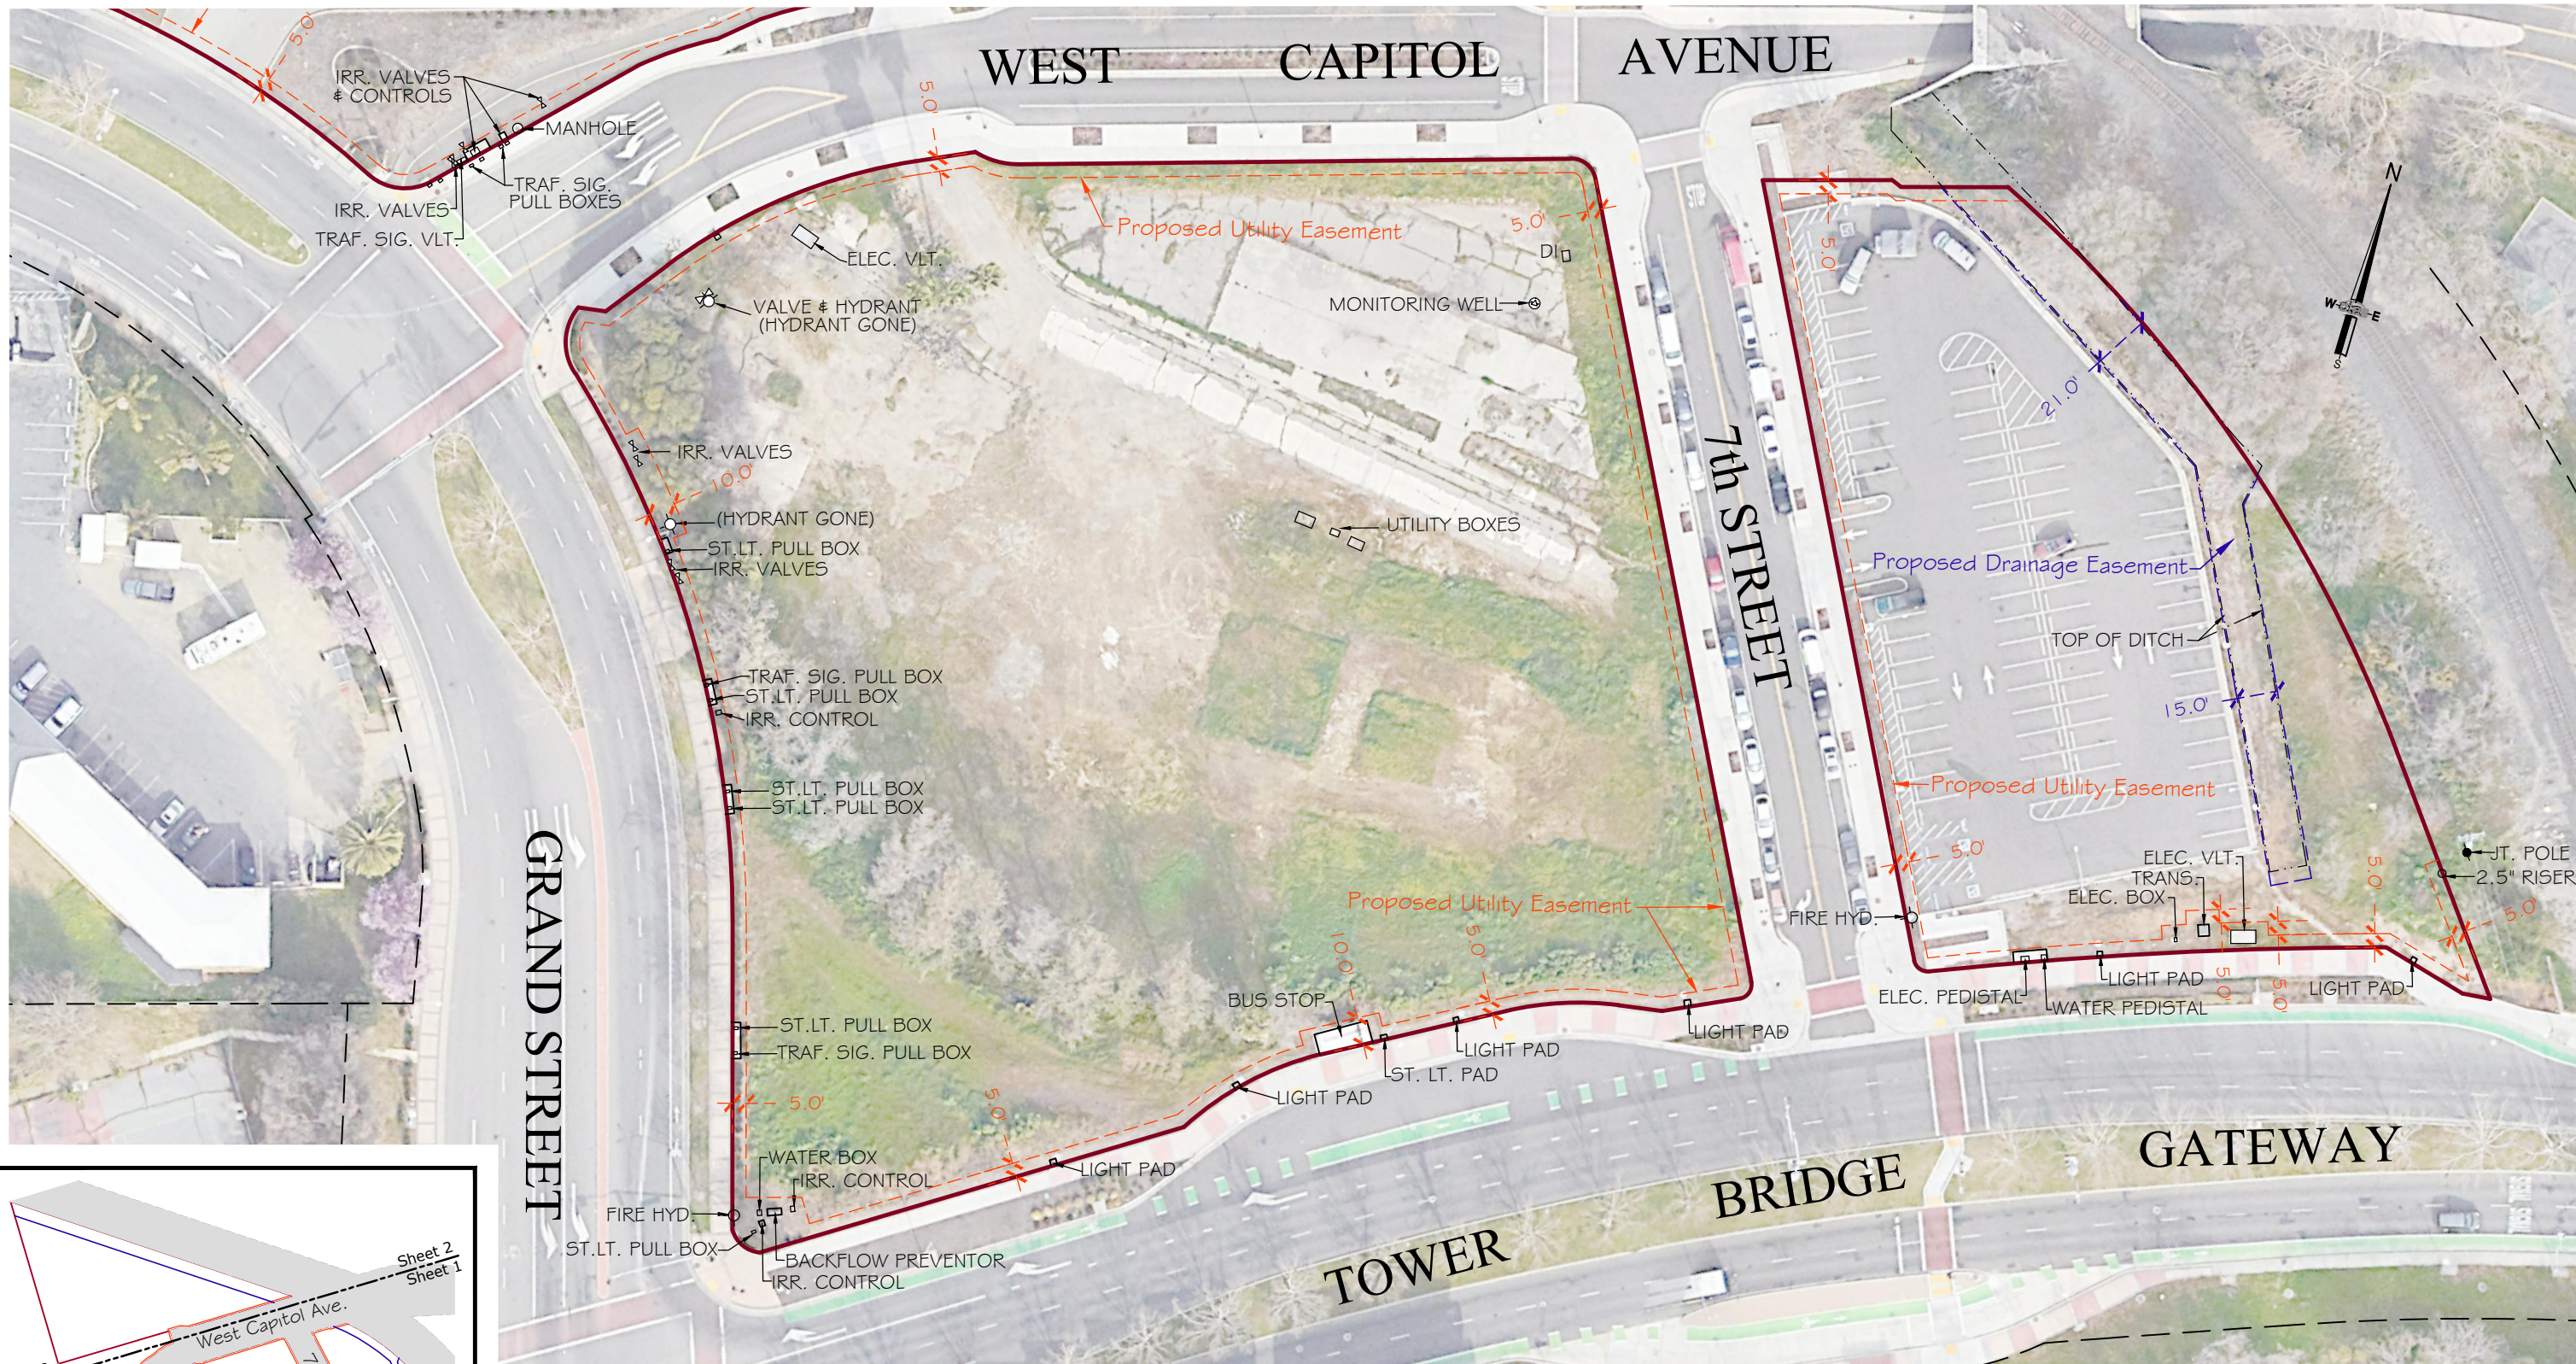

GRAND STREET

7th STREET

BRIDGE

TOWER

GATEWAY






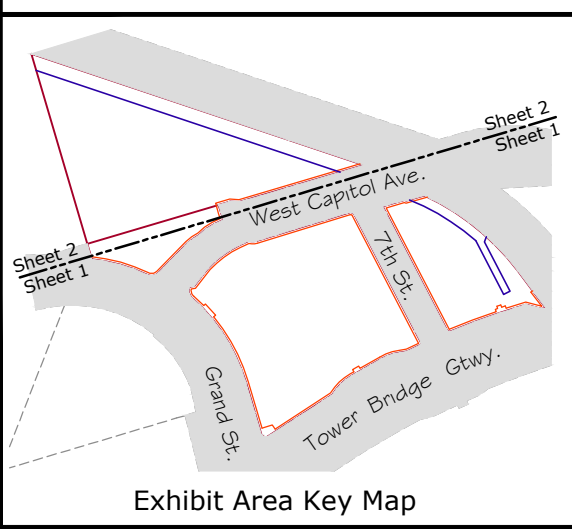


Exhibit Area Key Map

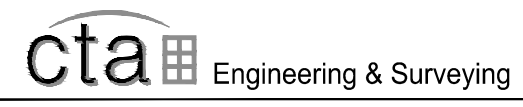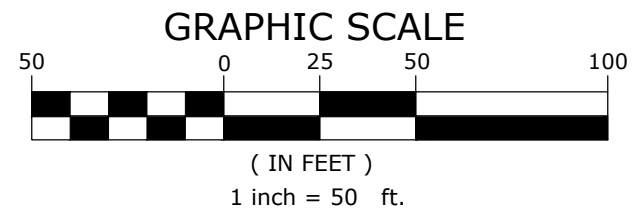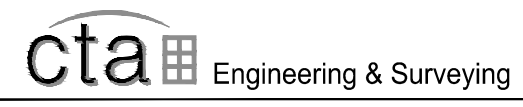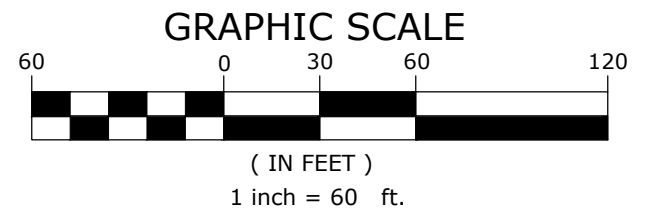

Grand Gateway Project
EXHIBIT OF:
EASEMENT RESERVATIONS
CITY OF WEST SACRAMENTO, YOLO COUNTY, CALIFORNIA

SCALE: 1" = 50'
DATE: 04/13/2023
SHEET
1 OF **2**

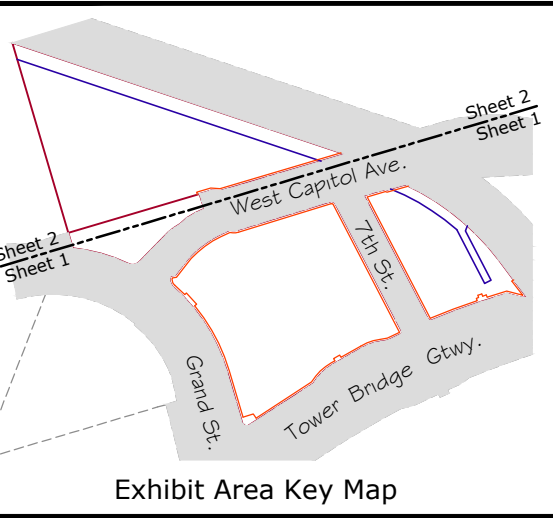

Grand Gateway Project
 EXHIBIT OF:
EASEMENT RESERVATIONS
 CITY OF WEST SACRAMENTO, YOLO COUNTY, CALIFORNIA

SCALE: 1" = 60'
 DATE: 04/13/2023
 SHEET
2 OF **2**